

Name:	
Location:	
Email:	
Phone:	Cell:
Fax:	Cover: HL13 MONO
Length:	Centers: 8', 10', 12', 14', 16' Arc: 63'
Rafter Coating: ASTM-A123 Hot Dip Galvanized 3.9 mils Zinc	
Foundation:	

50' PROFILE ADVANTAGE TRUSS


THIS DOCUMENT CONTAINS
INFORMATION PROPRIETARY TO
ACCU-STEEL INC. IT SHALL NOT BE
REPRODUCED, USED, OR DISCLOSED
WITHOUT PRIOR WRITTEN
PERMISSION OF ACCU-STEEL INC.



Notes:

Date: 12/30/2011
Project:
Drawn By: JCB
Sales #

1-877-338-6936
www.asicoverbuildings.com
sales@asicoverbuildings.com

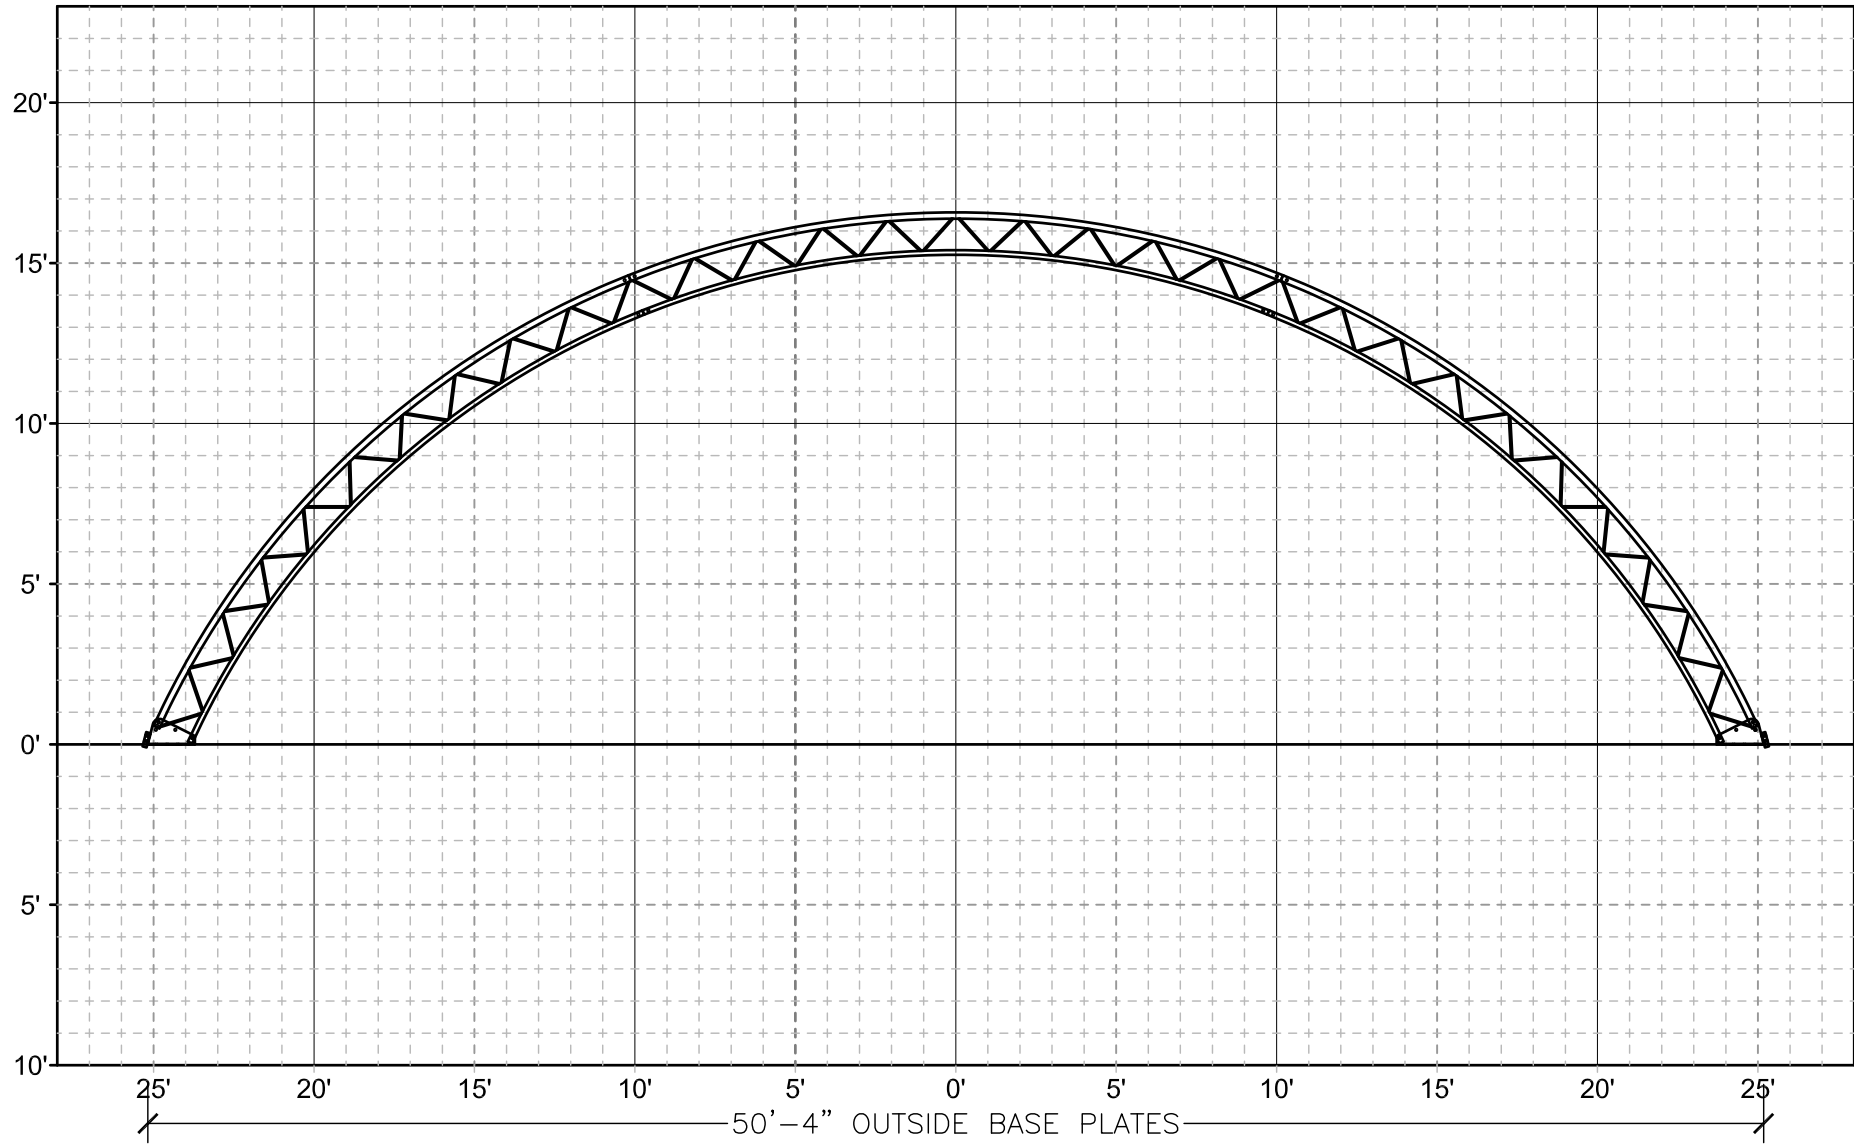

1'x1' GRID